

GENERAL NOTES
 - PRIOR TO ROOF DECKING APPLY
 1/2" AND 5/8" UNFINISHED FELS
 STRIPPED WITH 2 X 4 SPACED 24"
 O.C. AND SCREWED INTO RAFTERS.

REFERENCE NOTES

LAKESHORE BAPTIST CHURCH
 FELLOWSHIP HALL AND
 CLASSROOMS
 PROPOSED ROOF PLAN


DATE: 07/28/11

SCALE: 3/16"=1'-0"

DRAWN BY: M. MADSON

JOB: 2011-01

SHEET
 A1.6

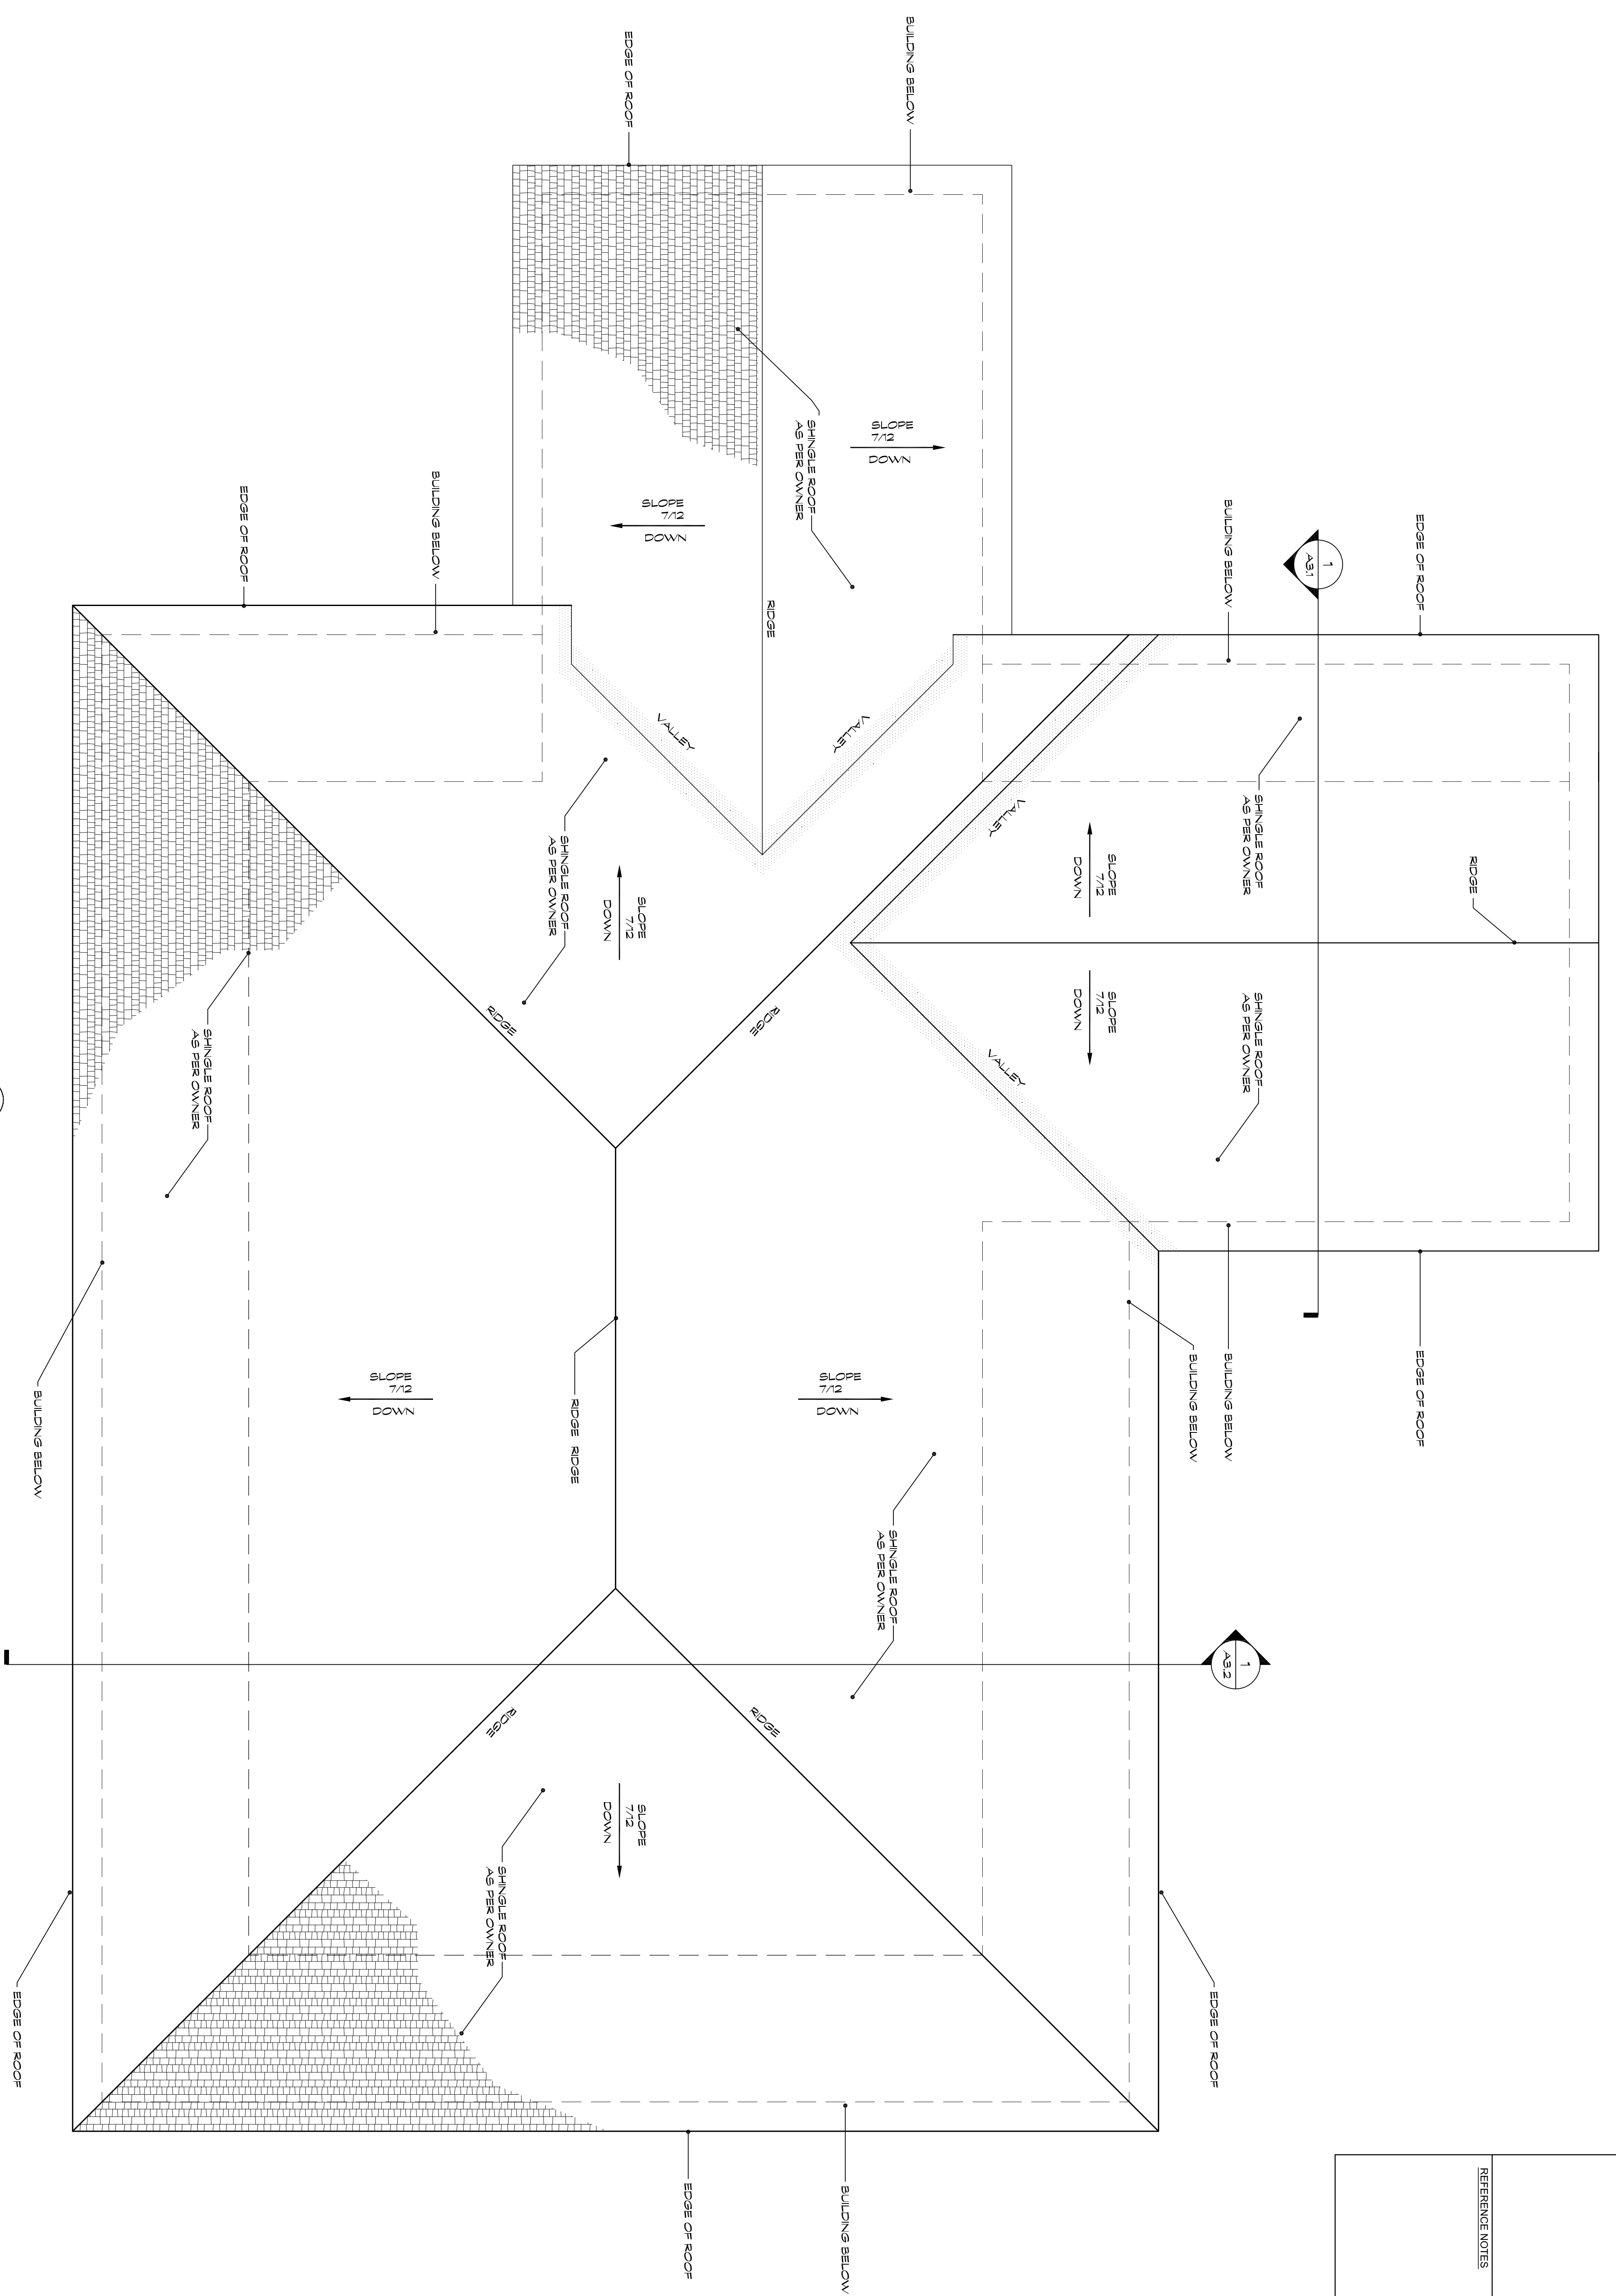

1 ROOF PLAN
 SCALE: N.T.S.

PRELIMINARY
 NOT FOR CONSTRUCTION