



- REFERENCE NOTES**
- 1 SEE OWNER FOR LOCATION OF SHOOTERS
  - 2 IRC 2009 CHAPTER 10 MEANS OF EGRESS 1009.7 VERTICAL RISE A FLIGHT OF STAIRS SHALL NOT HAVE A VERTICAL RISE GREATER THAN 12 FEET (3658 MM) BETWEEN FLOOR LEVELS OR LANDINGS. STRUCTURAL ENGINEER TO VERIFY
  - 3 GENERAL NOTES

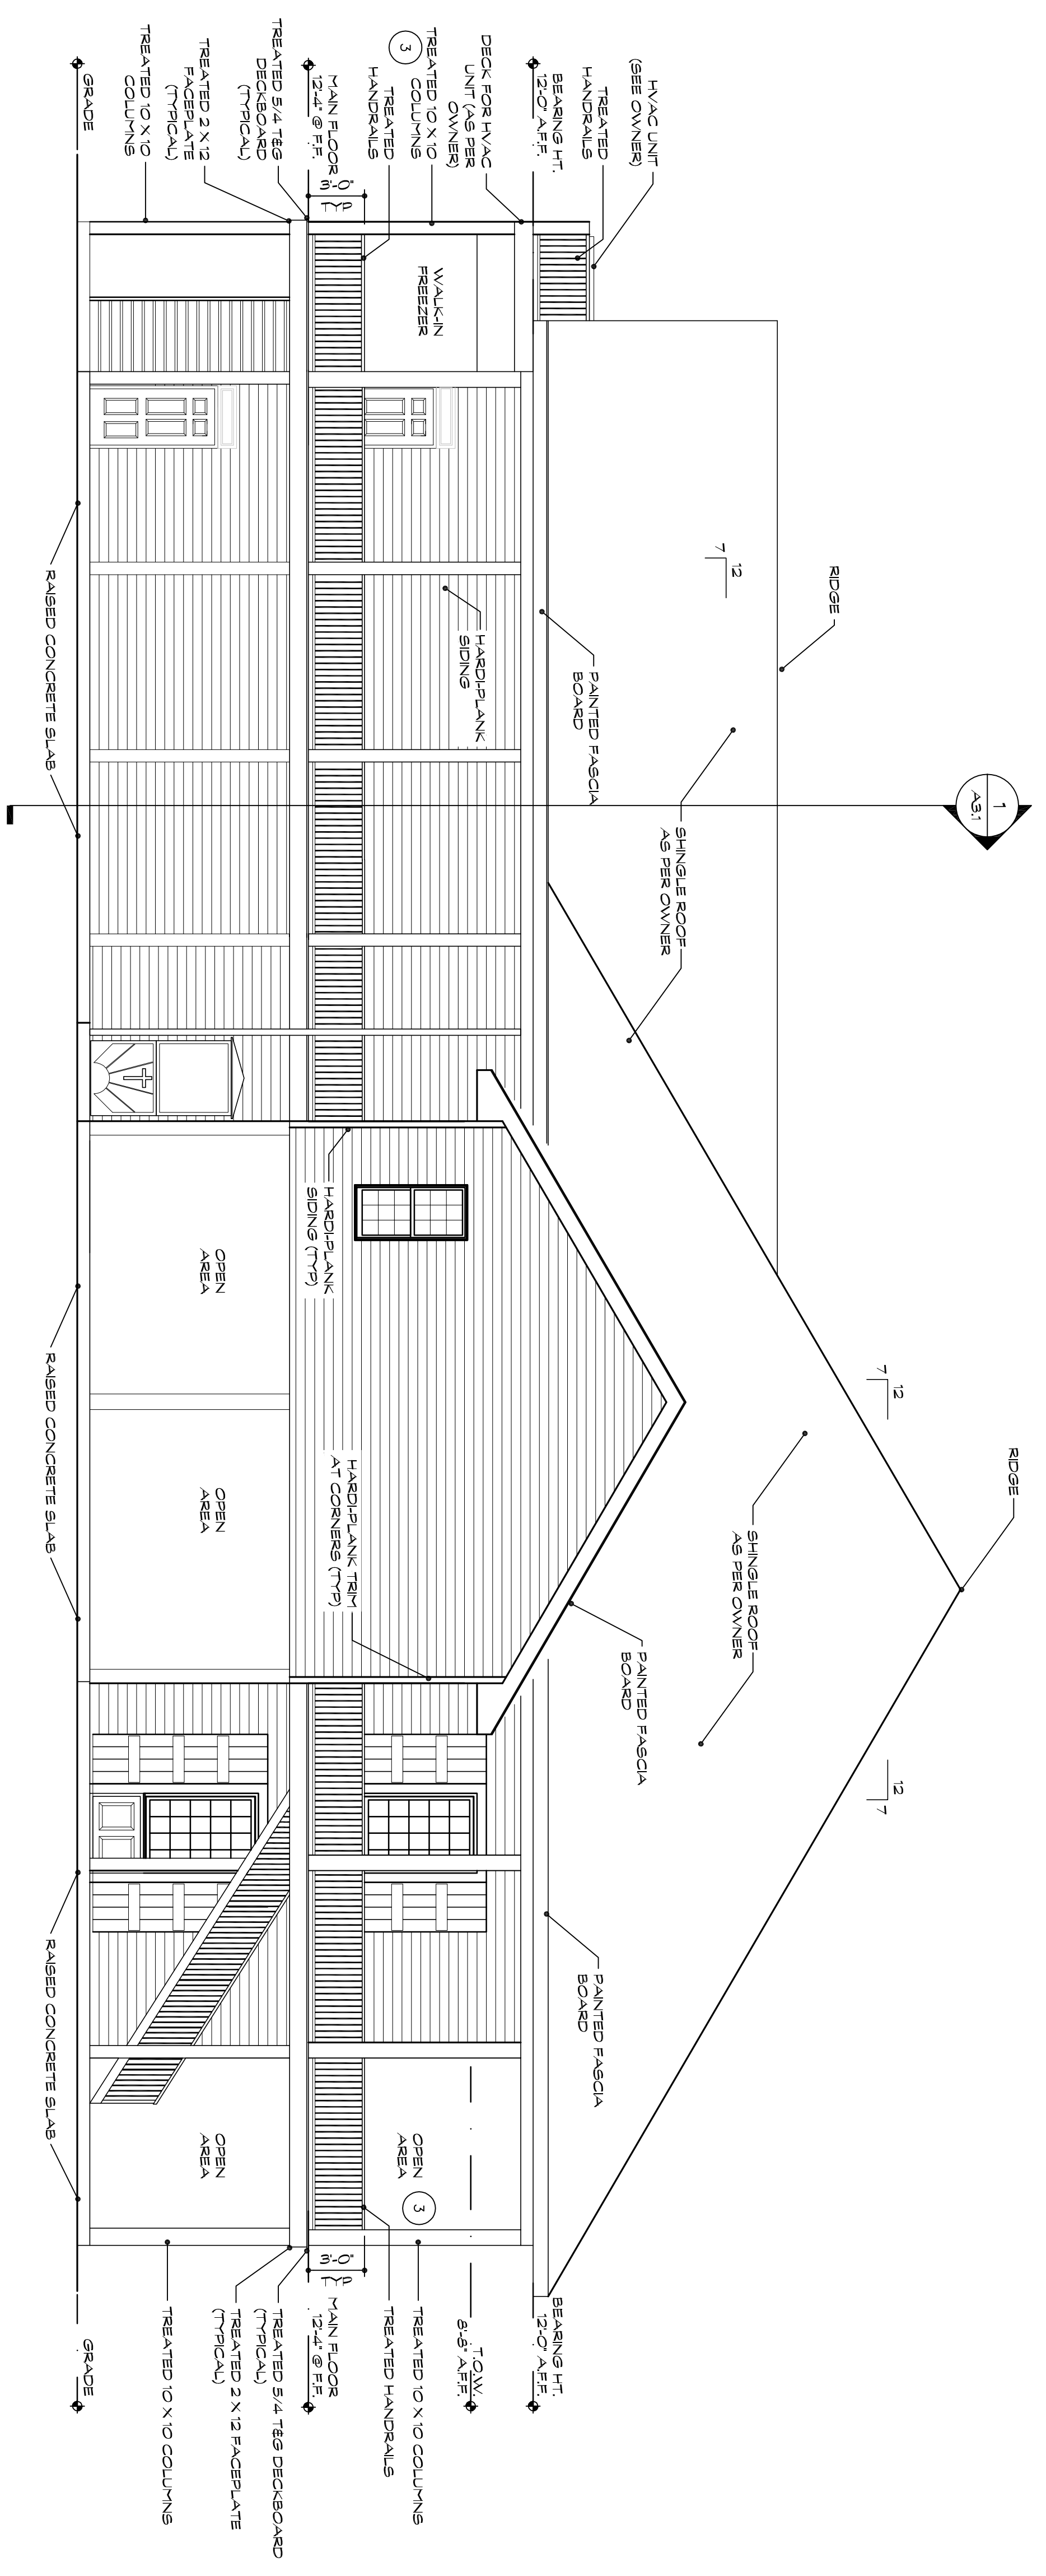

**2** SIDE ELEVATION  
SCALE: N.T.S.

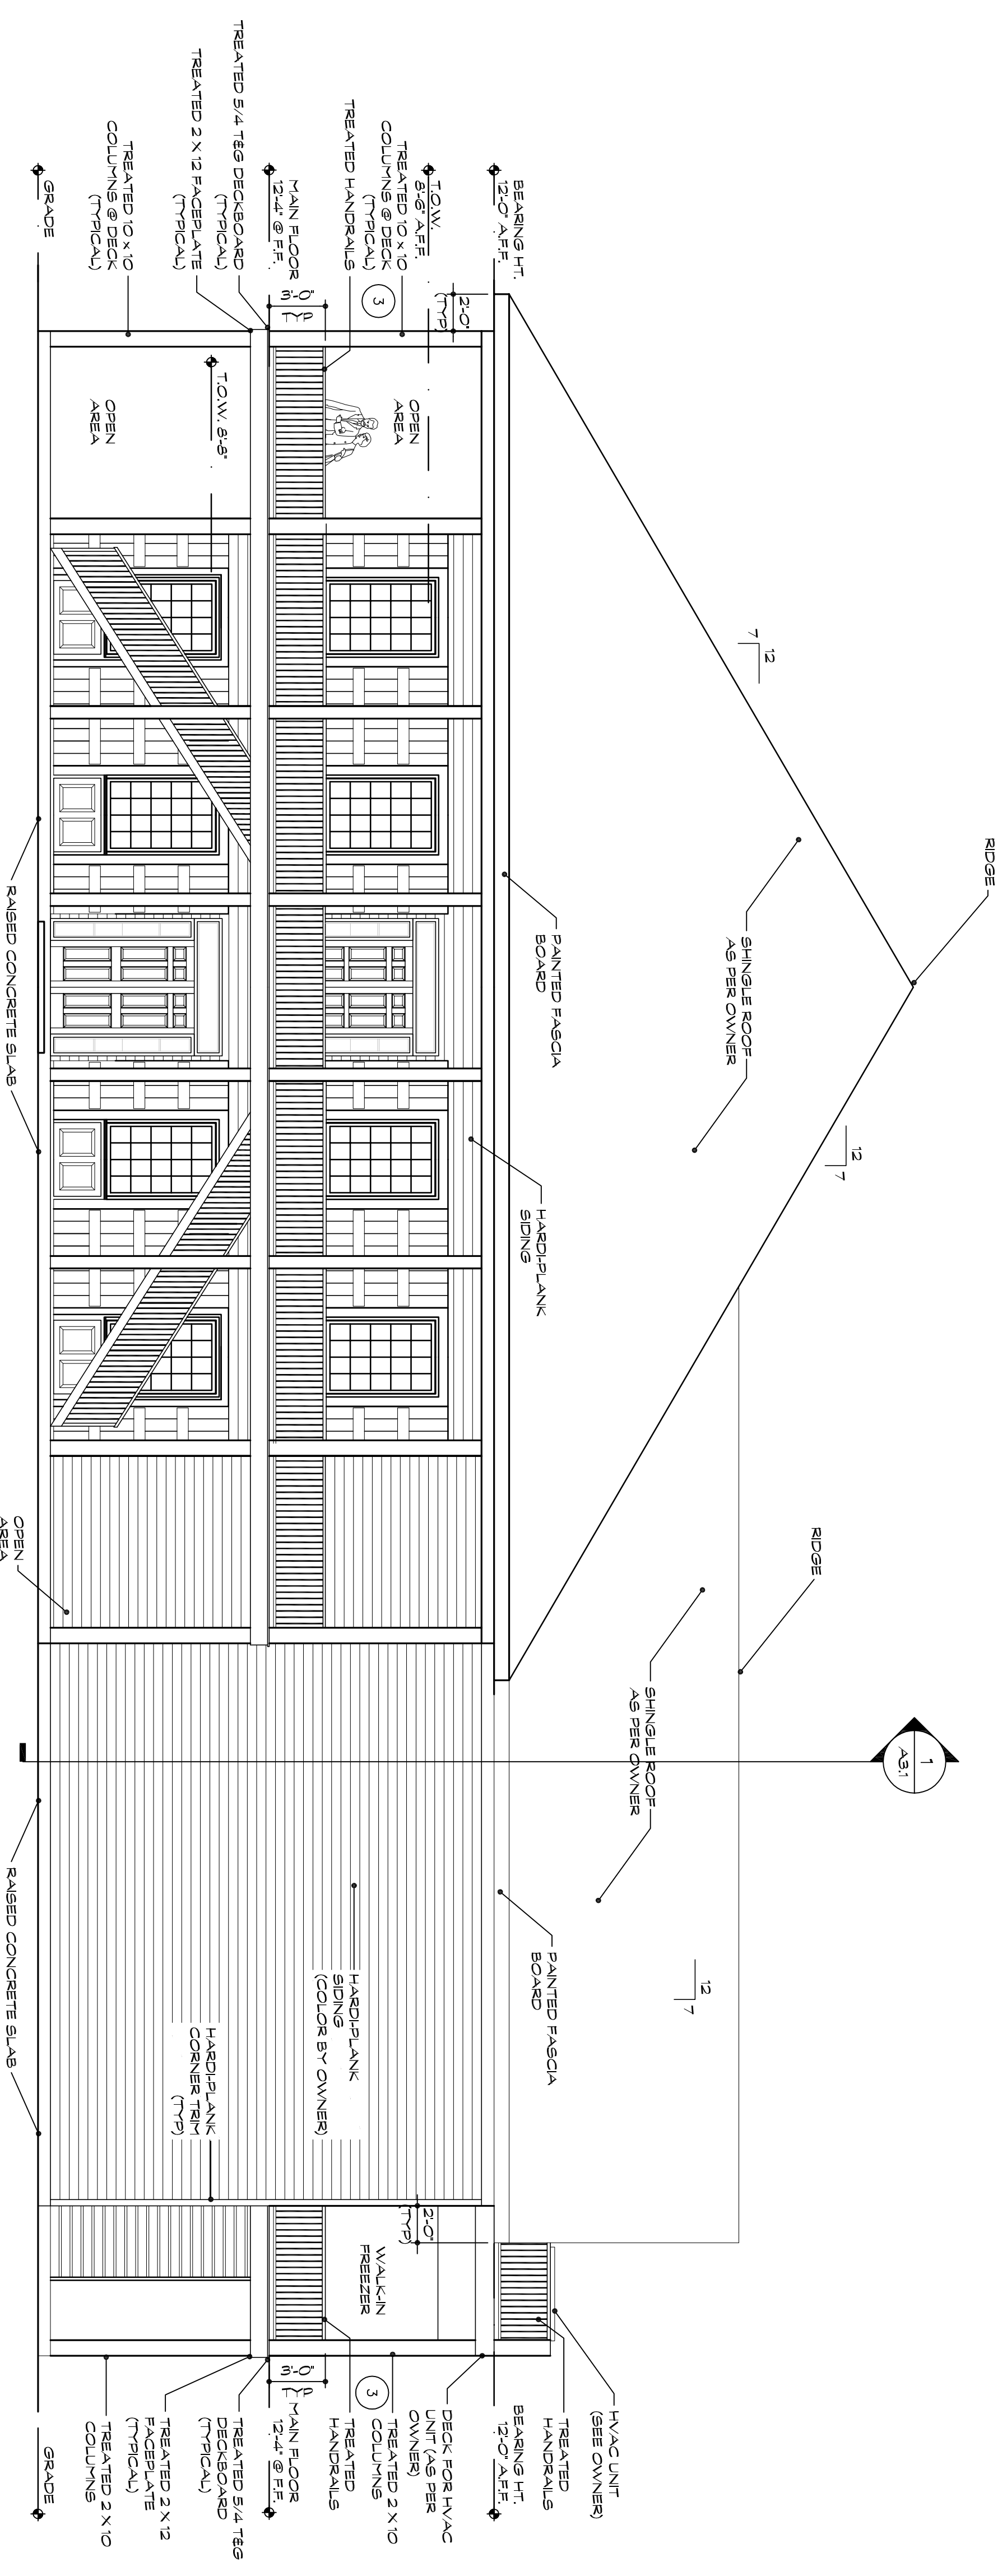

**1** SIDE ELEVATION  
SCALE: N.T.S.

**LAKESHORE BAPTIST CHURCH  
FELLOWSHIP HALL AND  
CLASSROOMS**

**PROPOSED EXTERIOR ELEVATIONS**

DATE: 07/28/11  
SCALE: 3/16"=1'-0"  
DRAWN BY: M. MADISON  
JOB: 2011-01

**SHEET  
A2.2**