



GENERAL NOTES

- 1 ALL FOOTINGS AND CONNECTIONS TO COMPLY WITH LOCAL BUILDING CODE

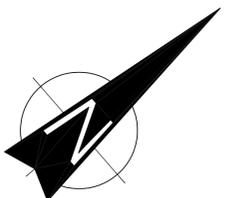

REFERENCE NOTES

PROPERTY LEGAL DESCRIPTION:  
 LOTS 15, 17, 19, 21, 23, 25, 27,  
 29, 31, 32, 33, 34, 35, 36, 37, 38,  
 39, 40, 41, 42, 43, 44, 45, 46  
 BLOCK 2 BURNS ADDITION TO  
 GULFVIEW SUBDIVISION  
 HANCOCK COUNTY, MS  
 ZONE: A-1 (AGRICULTURAL)  
 FLOOD ZONE: A11

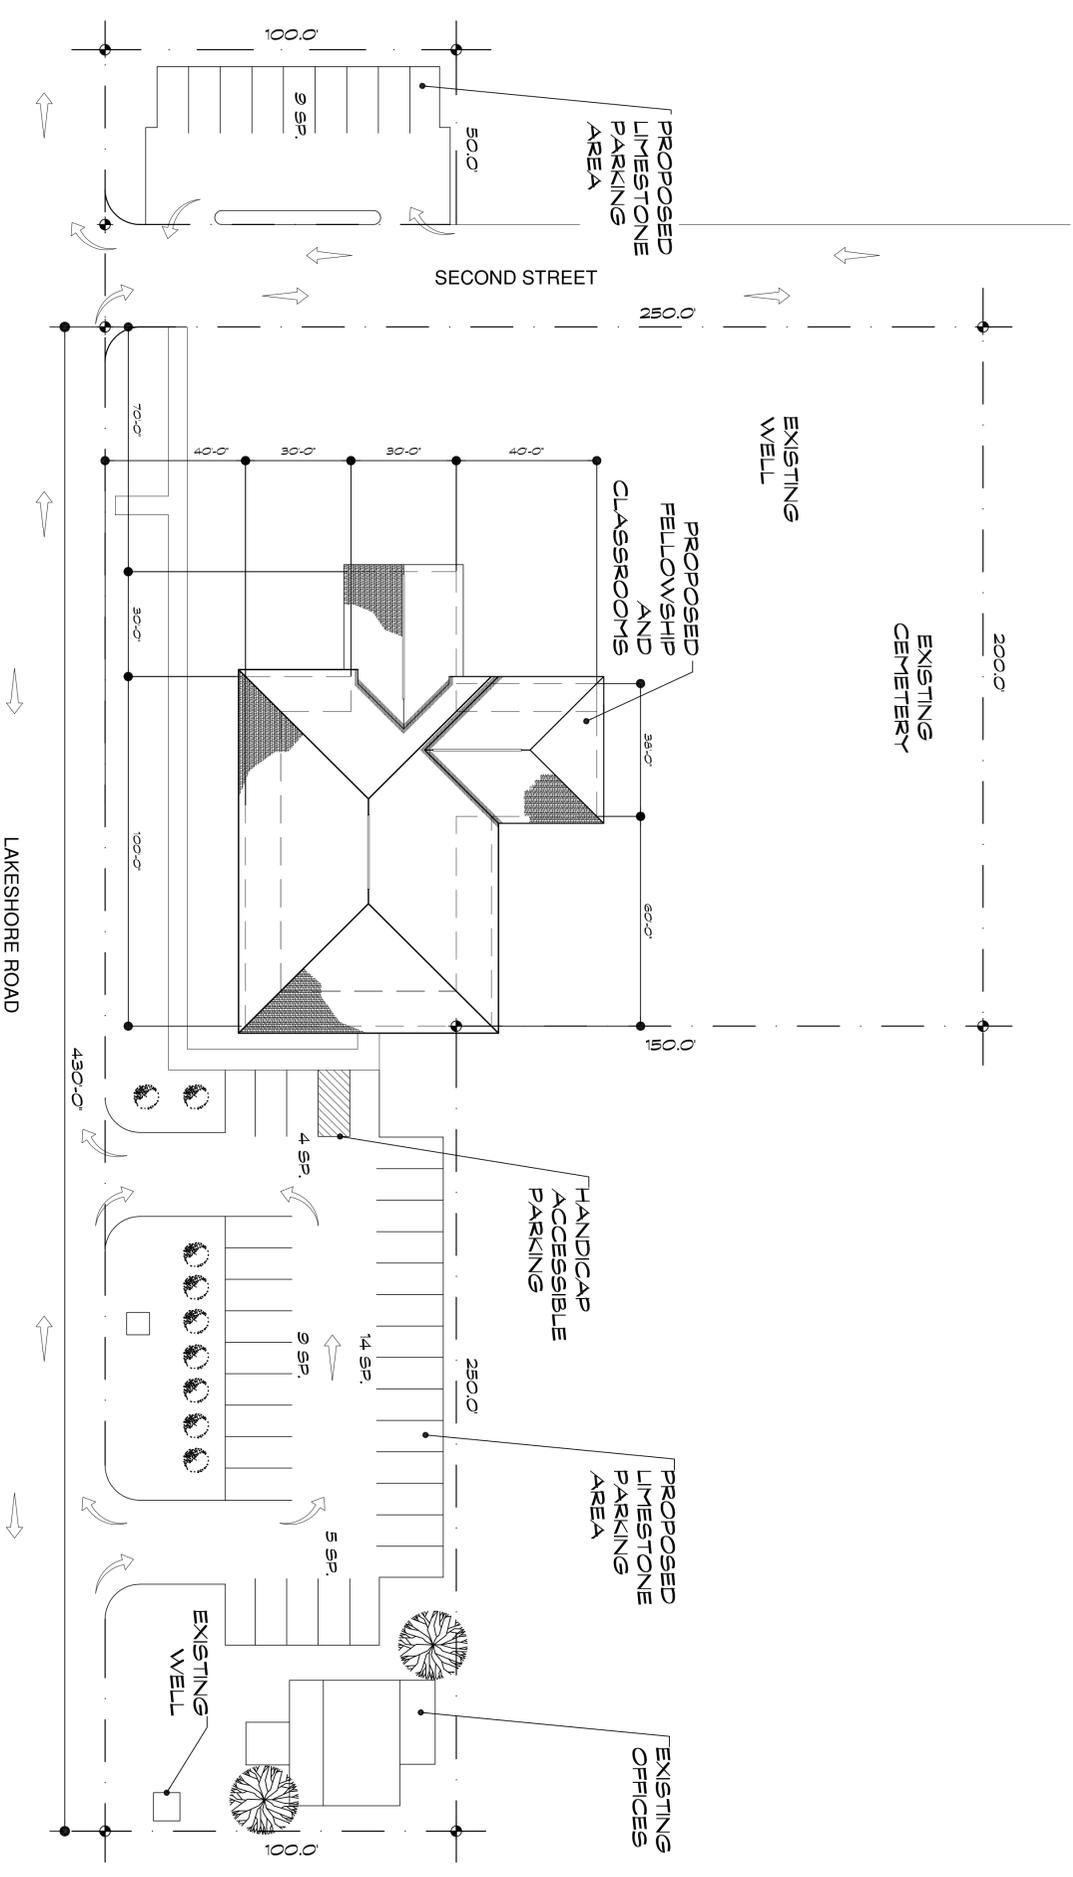

PROPOSED SITE PLAN  
 LAKESHORE BAPTIST CHURCH  
 6028 LAKESHORE ROAD  
 BAY ST. LOUIS, MS 39520

DATE: 07/26/11  
 PROJ NO: 2011-01

C1.0

**I N T E G R I T Y**  
 residential designs

1 PROPOSED SITE PLAN  
 SCALE: 1/32"=1'-0"

P R E L I M I N A R Y  
 NOT FOR CONSTRUCTION

INTEGRITY RESIDENTIAL DESIGNS, LLC AND/OR AFFILIATES SHALL BE RESPONSIBLE FOR THE DESIGN AND CONSTRUCTION OF THE PROJECT. THE CLIENT AND ARCHITECT SHALL BE RESPONSIBLE FOR OBTAINING ALL NECESSARY PERMITS AND APPROVALS. THE ARCHITECT SHALL BE RESPONSIBLE FOR THE DESIGN AND CONSTRUCTION OF THE PROJECT. THE CLIENT AND ARCHITECT SHALL BE RESPONSIBLE FOR OBTAINING ALL NECESSARY PERMITS AND APPROVALS. THE ARCHITECT SHALL BE RESPONSIBLE FOR THE DESIGN AND CONSTRUCTION OF THE PROJECT. THE CLIENT AND ARCHITECT SHALL BE RESPONSIBLE FOR OBTAINING ALL NECESSARY PERMITS AND APPROVALS.