
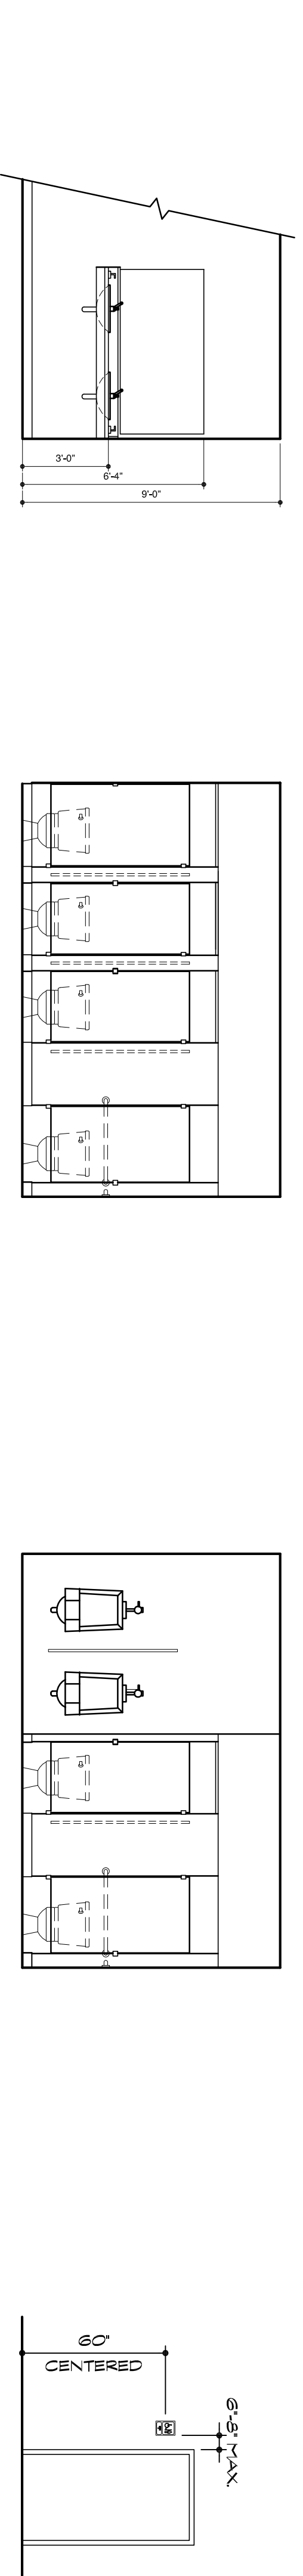
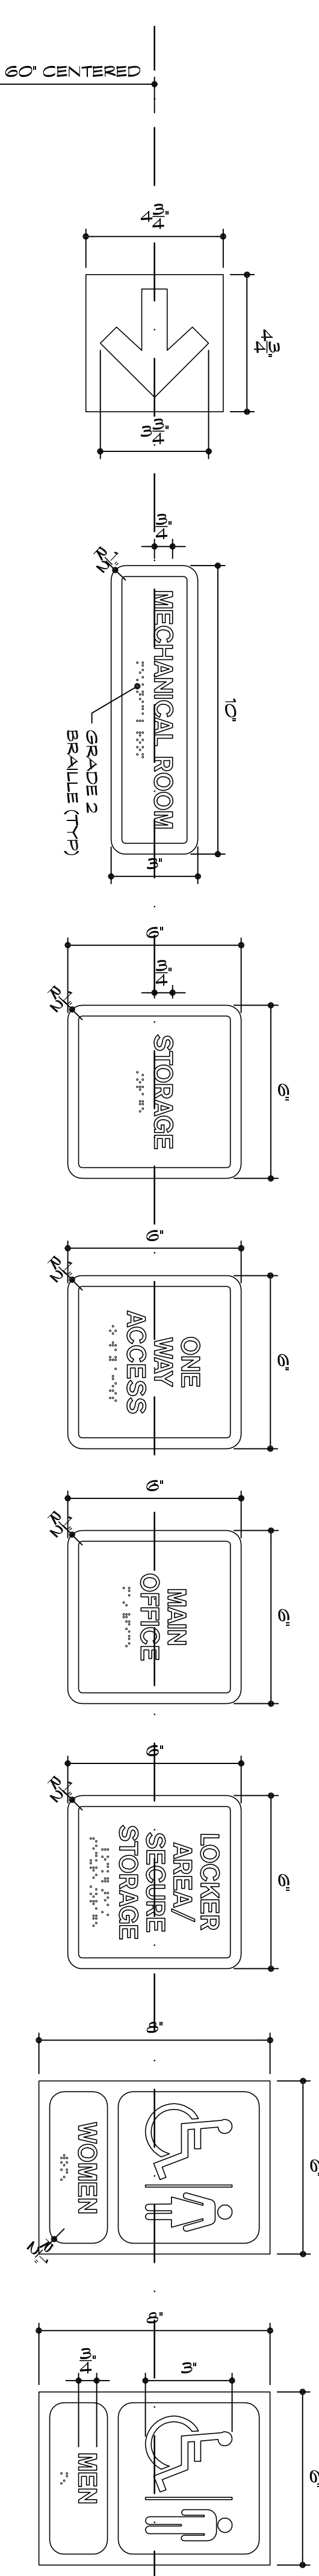



- 1 FOUNDATION TO BE ENGINEERED AND DESIGNED TO 140 MPH WIND RATING

- REFERENCE NOTES
- ADJUST DIMENSIONS OF DOORS AND FRAMES AS REQD. TO SATISFY FIELD OR PRODUCT CONDITIONS.
 - FIELD VERIFY FRAME WIDTH DIMENSIONS AND ALLOW FOR INSTALLATION & SEALANT TOLERANCES.

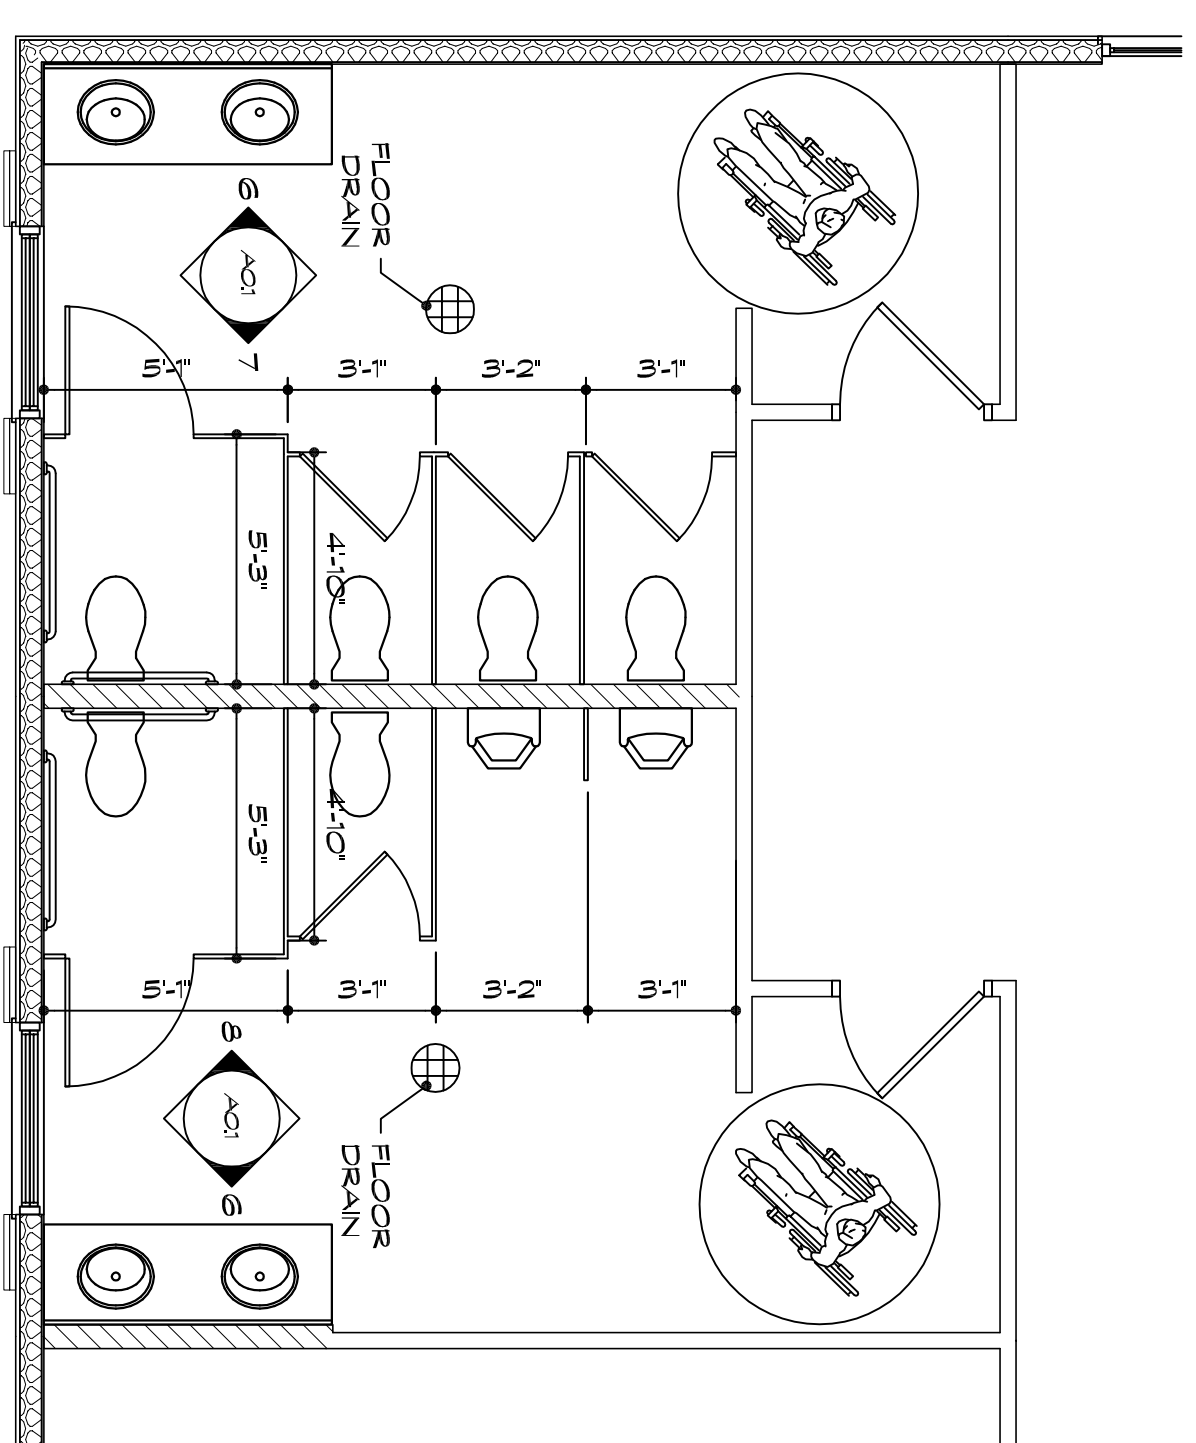

DESCRIPTION	PLAN	FRONT	PROFILE
NAPKIN DISPOSAL	[Symbol]	[Symbol]	[Symbol]
TOILET PAPER DISP.	[Symbol]	[Symbol]	[Symbol]
SOAP DISP. (COUNTER)	[Symbol]	[Symbol]	[Symbol]
SOAP DISP. (WALL)	[Symbol]	[Symbol]	[Symbol]
TOWEL DISP.	[Symbol]	[Symbol]	[Symbol]

10 TYPICAL BATHROOM LEGEND
SCALE: 1/4"=1'-0"

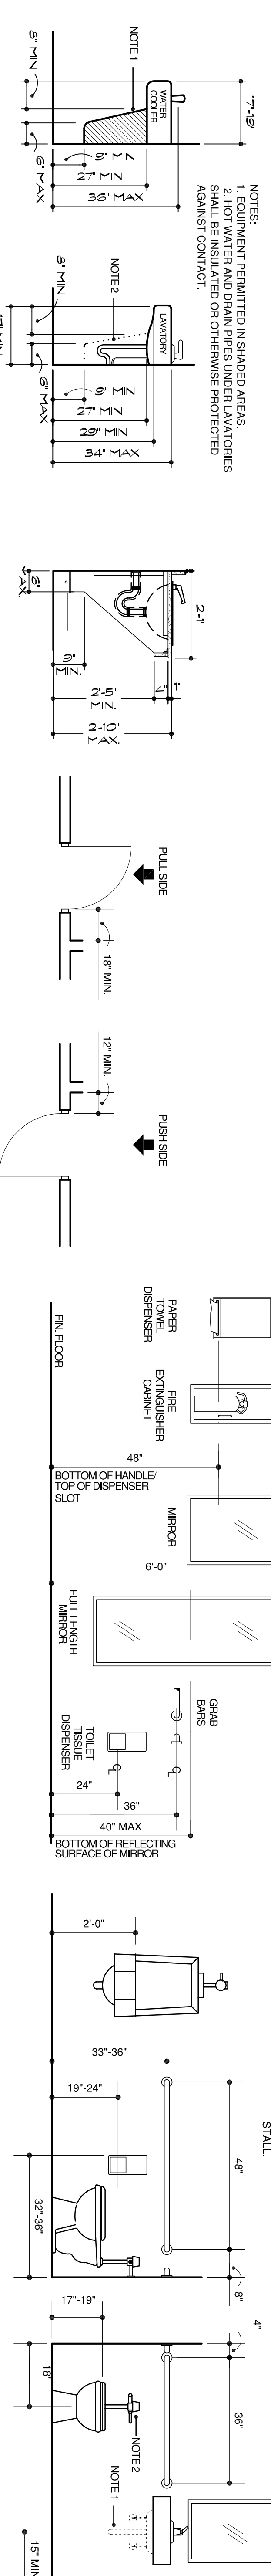

LAKESHORE BAPTIST CHURCH
FELLOWSHIP HALL AND
CLASSROOMS

ACCESSIBLE HEIGHTS, OPENINGS,
DETAILS, AND ELEVATIONS