


- REFERENCE NOTES
- SEE OWNER FOR LOCATION OF SHOOTERS
  - FOAM INSULATION TO MEET IBC BUILDING SPECIFICATIONS (SEE PROFESSIONAL CONTRACTOR TO VERIFY)

GENERAL NOTES

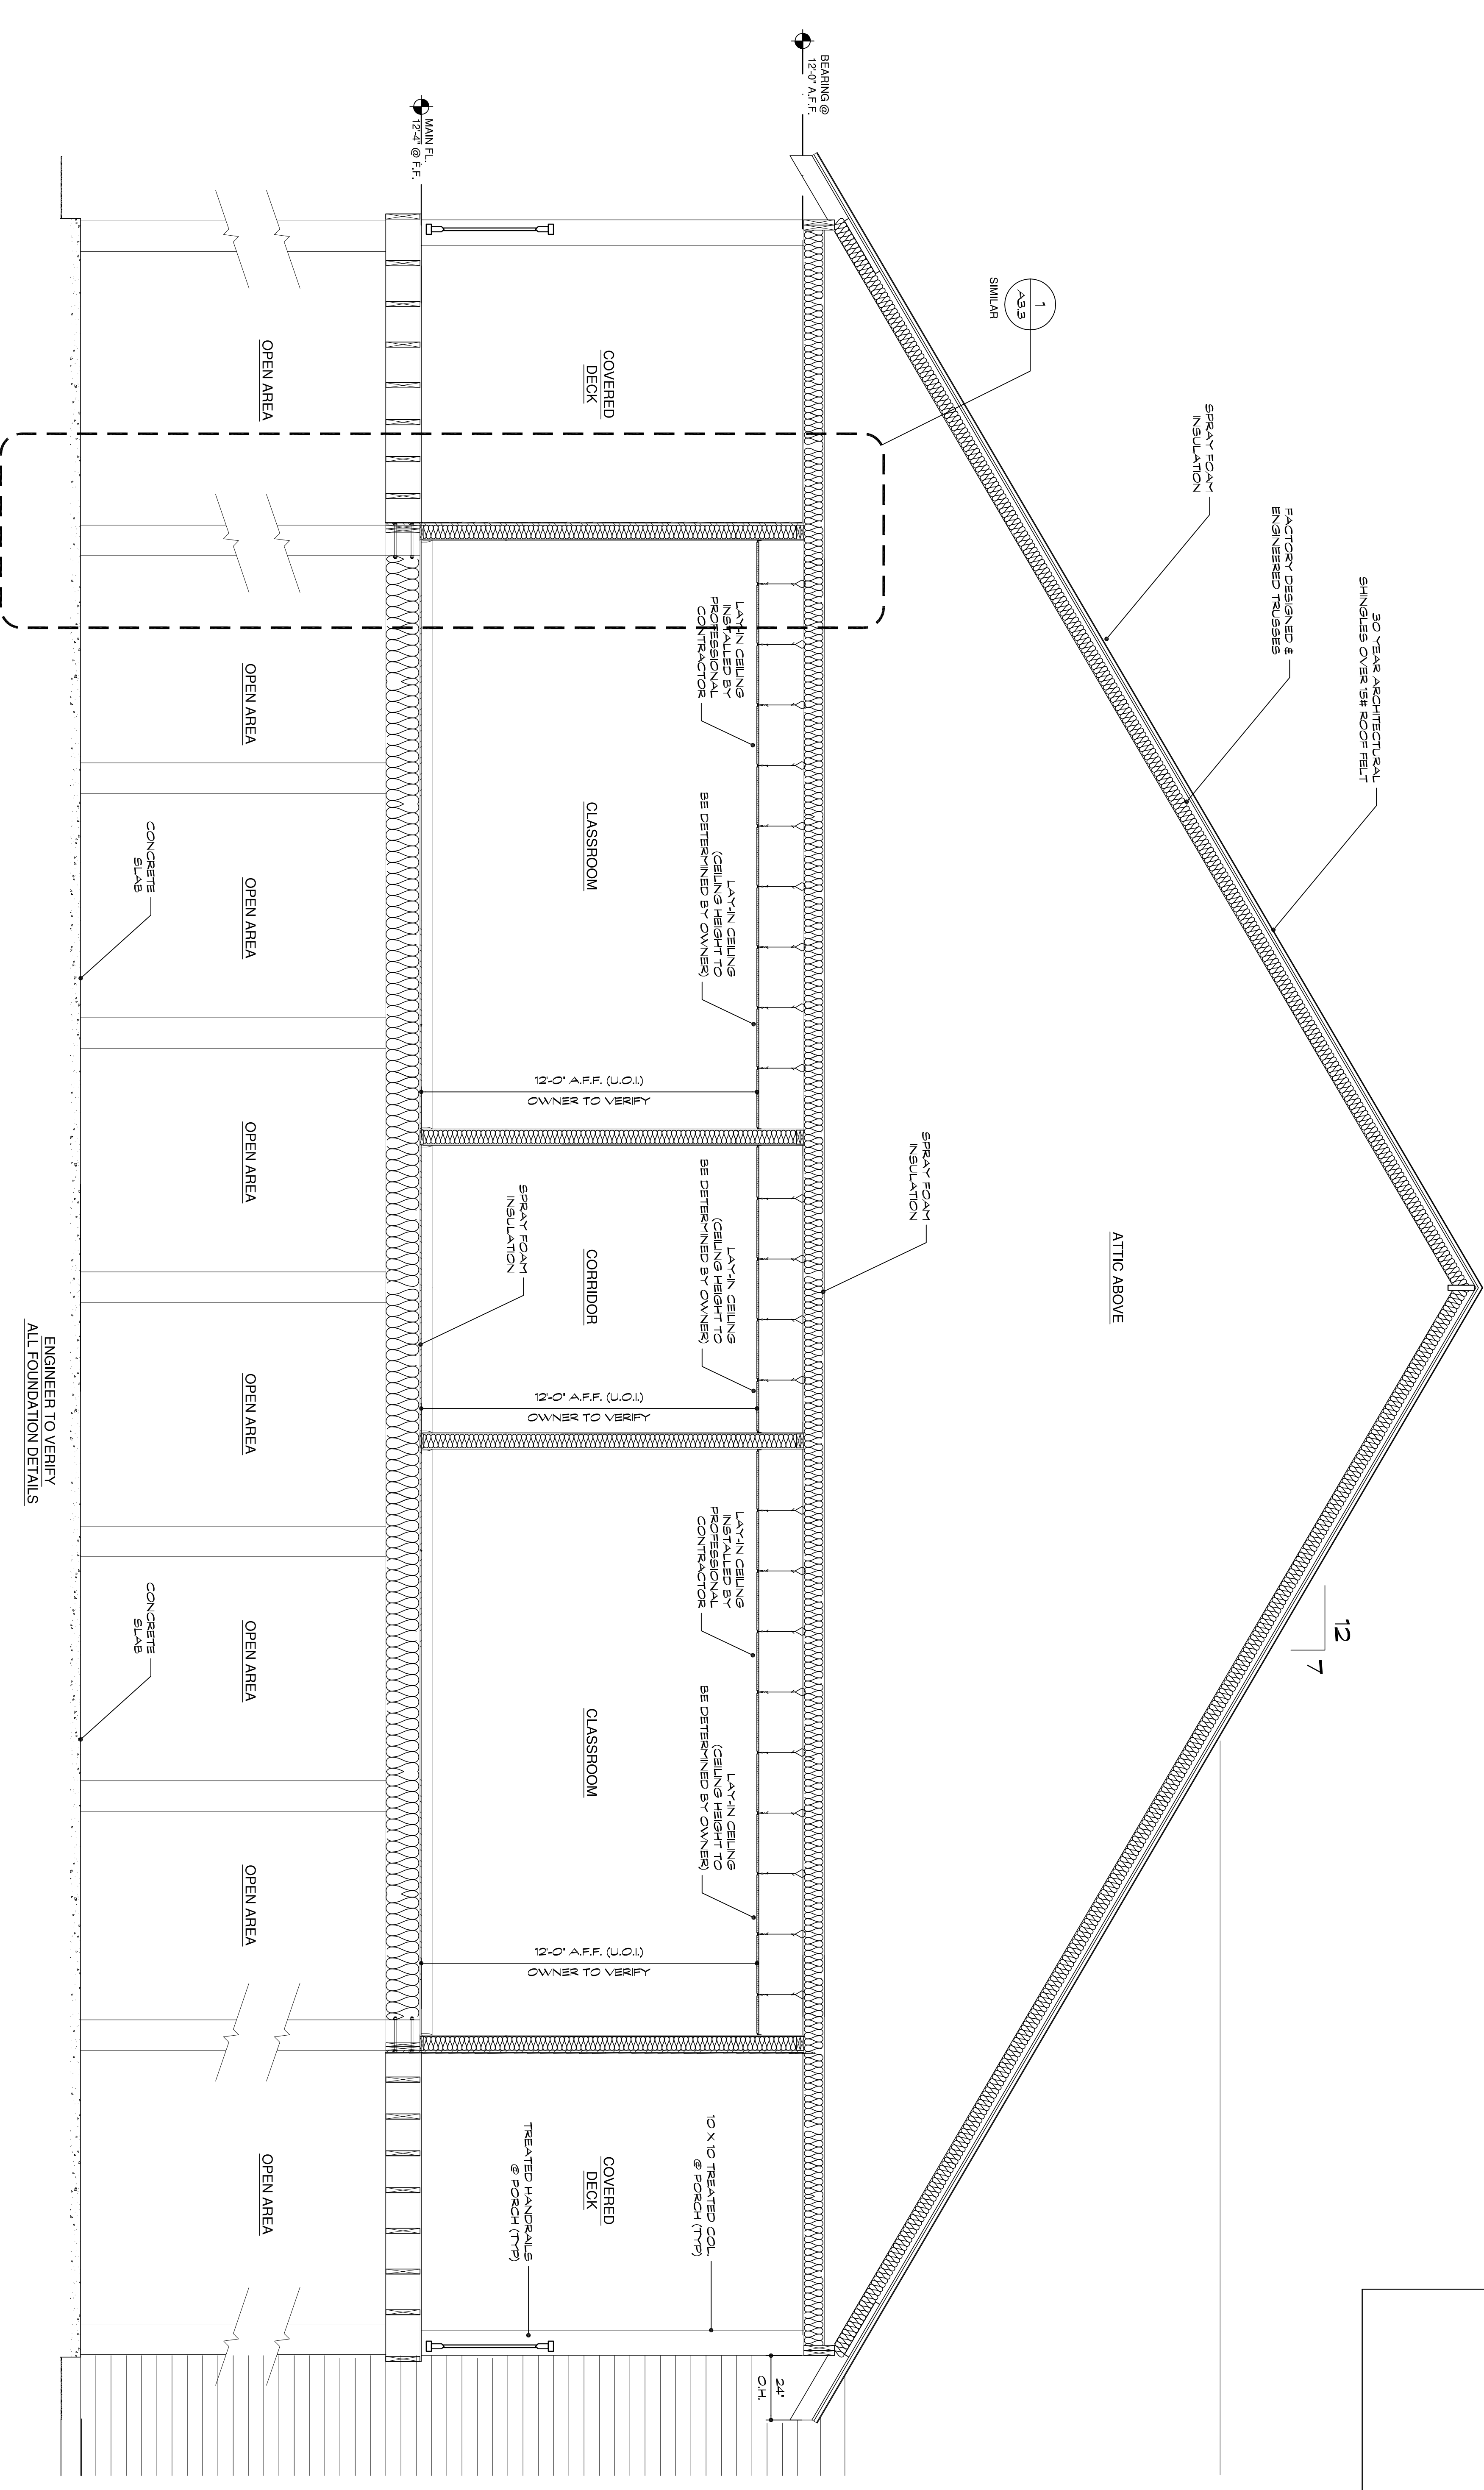

1 BUILDING SECTION  
SCALE: 3/8"=1'-0"

PRELIMINARY  
NOT FOR CONSTRUCTION

ENGINEER TO VERIFY  
ALL FOUNDATION DETAILS

LAKESHORE BAPTIST CHURCH  
FELLOWSHIP HALL AND  
CLASSROOMS

BUILDING SECTION

INTEGRITY  
designs

DATE: 07/28/11

SCALE: 3/8"=1'-0"

DRAWN BY: M. MADSON

JOB: 2011-01

SHEET  
A32