



PORTICO SECTION

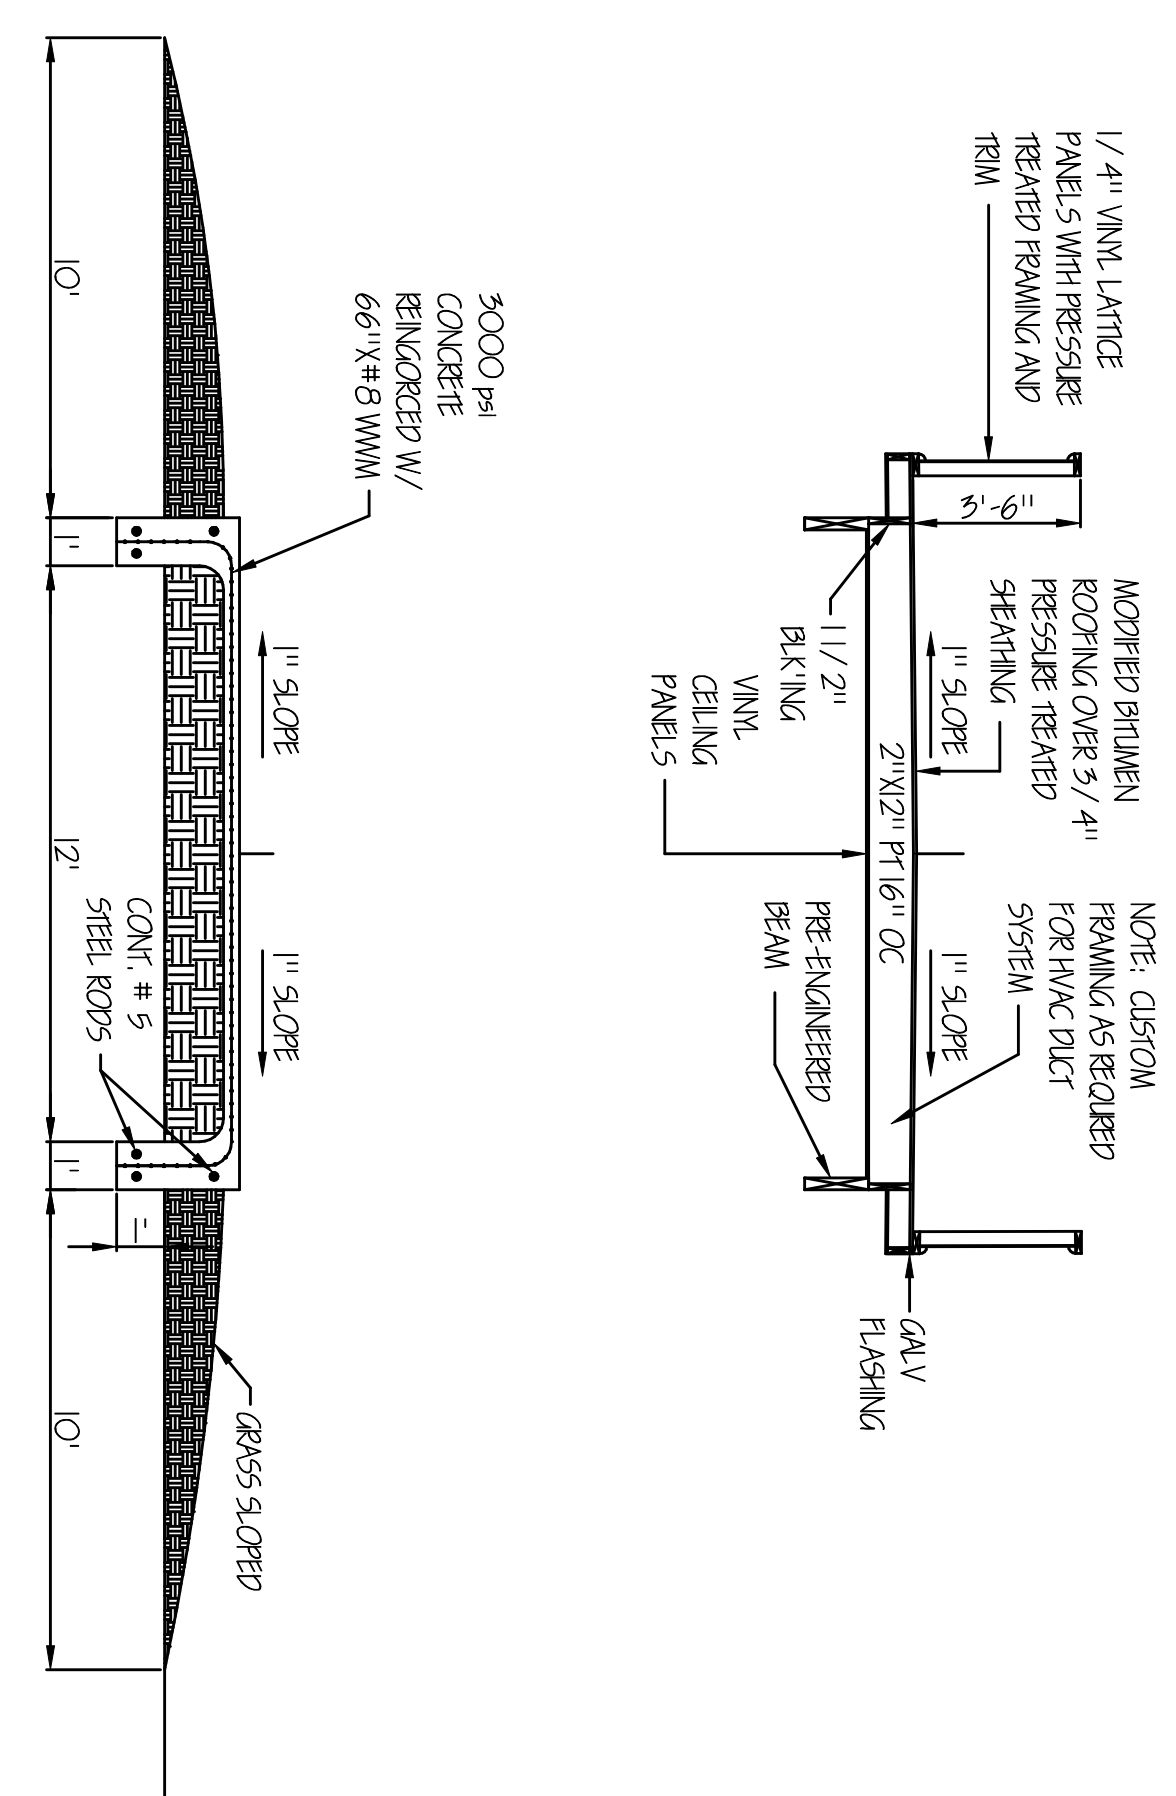

COVERED WALK SECTION

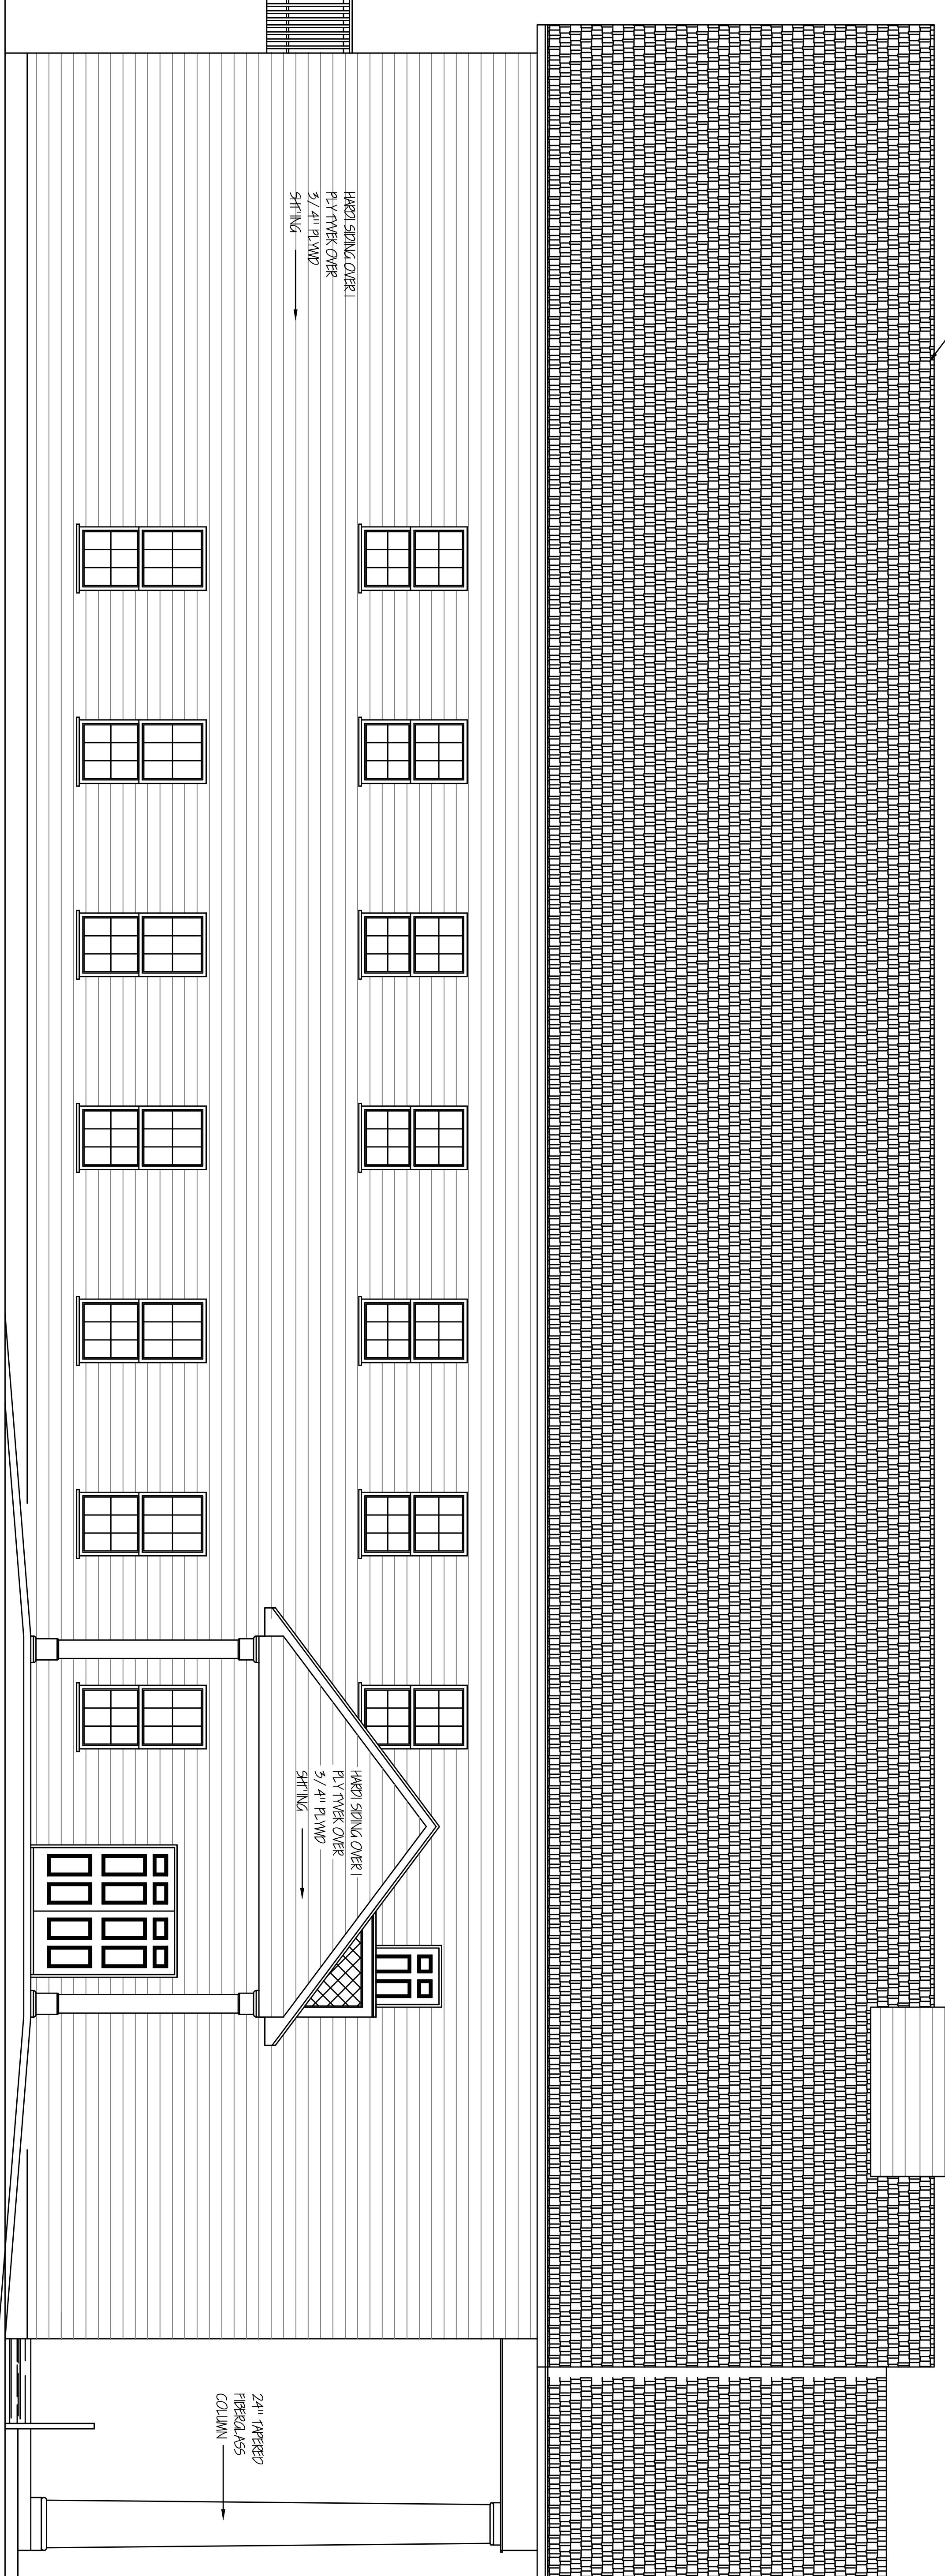

NORTH ELEV

REVISIONS		DATE:	DESIGNED BY:
DATE:	REMARKS:	NOV 24, 2010	RDS
		SCALE: 1/4" = 1'-0"	DRAWN BY: RDS
		JOB NO.:	CHECKED BY: RDS

doug's plan Service

Doug Stewart Architectural Services, Inc.
4210 Stewart Lane MS 39173
2887532800
2887532809

PLANS FOR NEW SANCTUARY
6028 LAKESHORE ROAD
BAY ST LOUIS, MS 39520

LAKESHORE BAPTIST CHURCH
6028 LAKESHORE ROAD
BAY ST LOUIS, MS 39520

HATTAWAY ENGINEERING INCORPORATED

PO BOX 363 CAREFREE MS 39456
PH: (601) 798-1978 FAX: URM REQUEST
"ENGINEERING THE FUTURE"
"REMEMBERING THE PAST"